

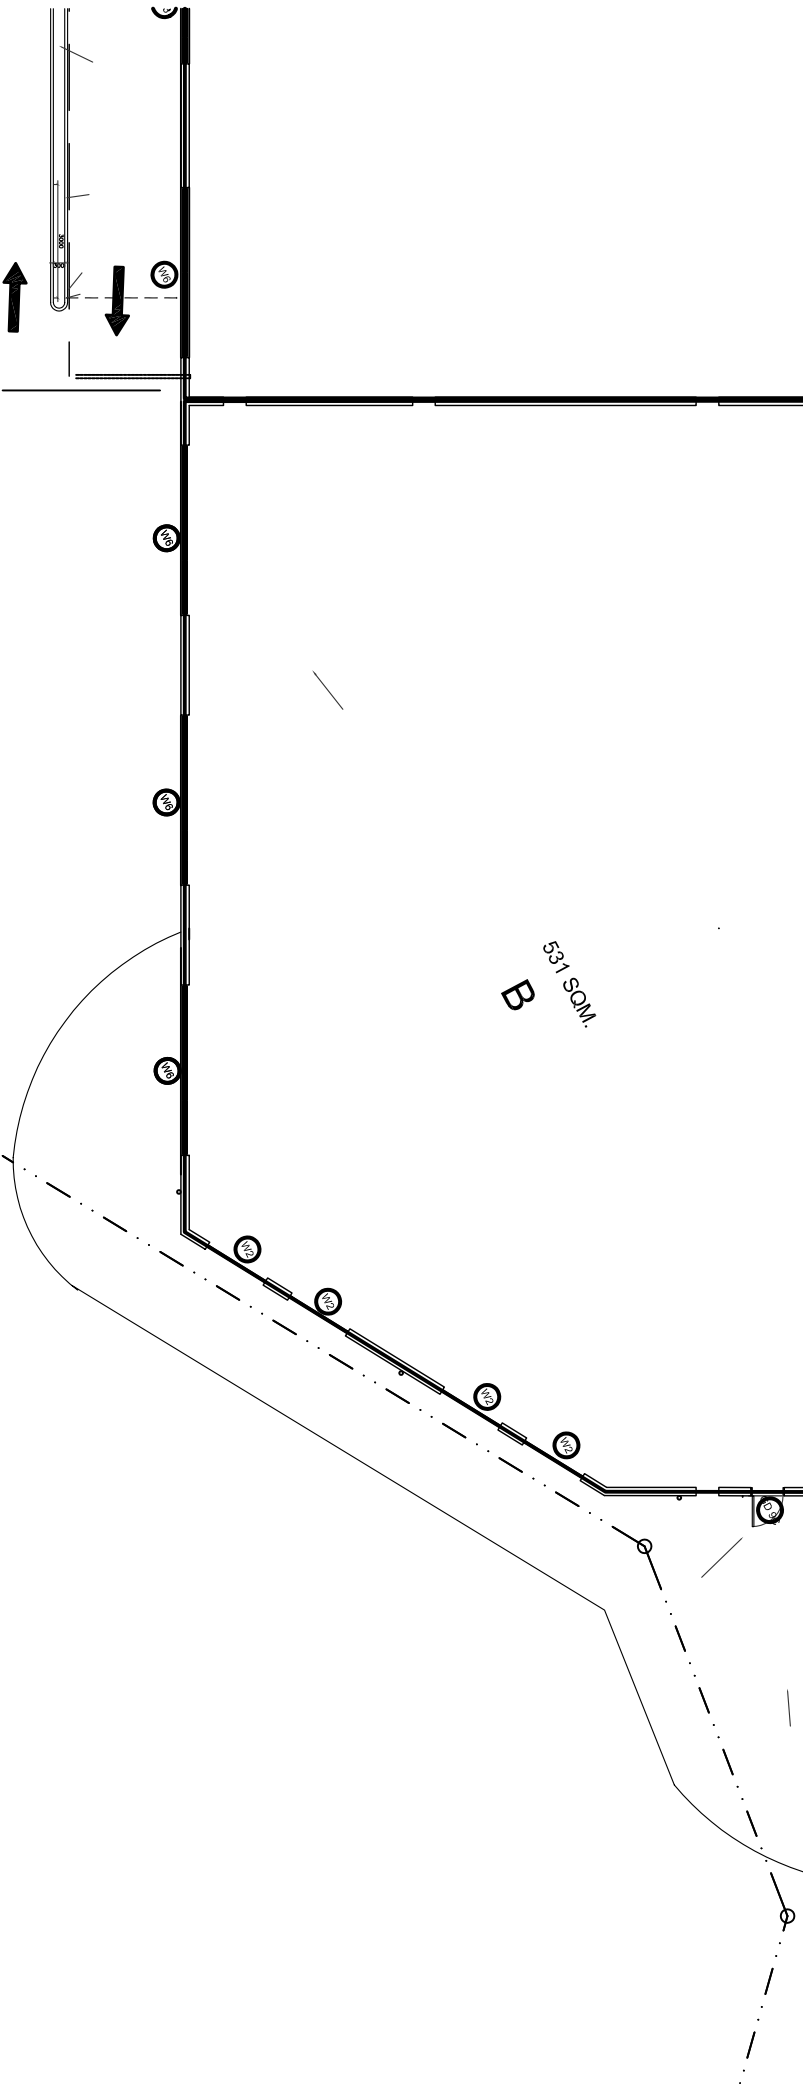


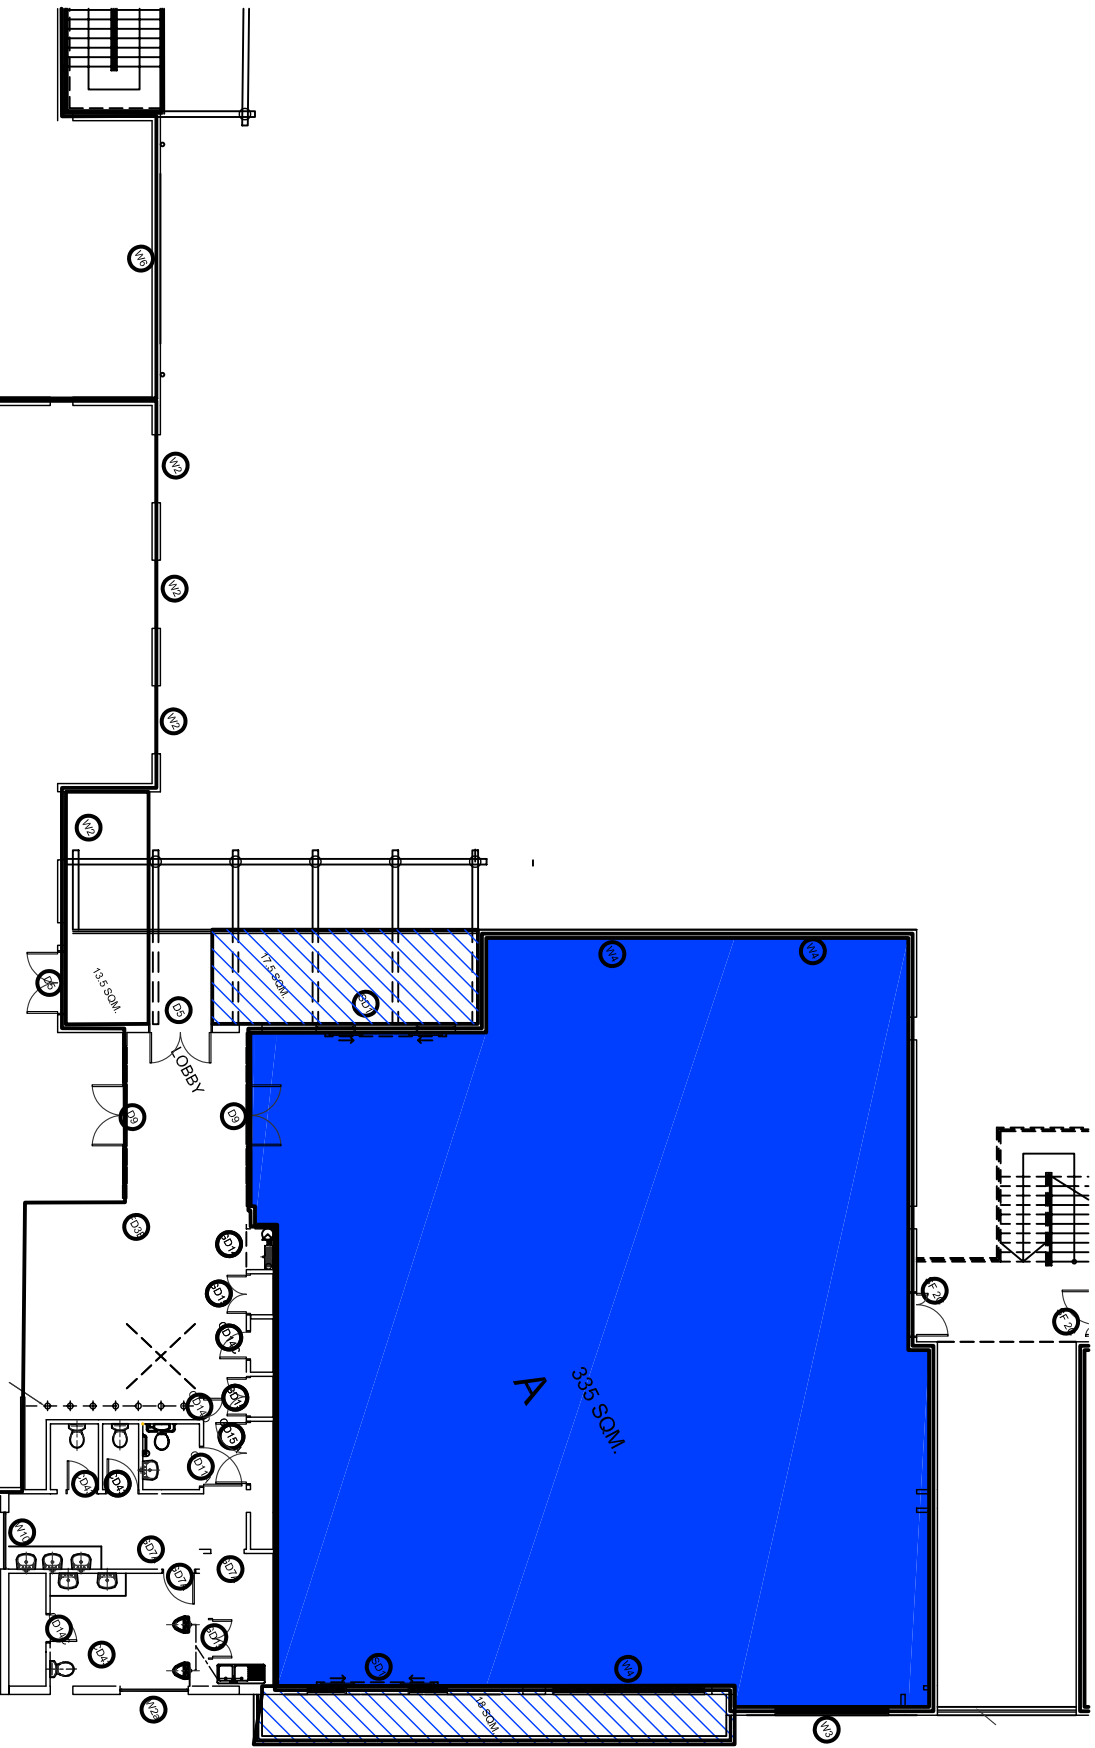

FLOOR PLAN LAYOUT_FIRST FLOOR BLOCK 5A
SCALE 1:200

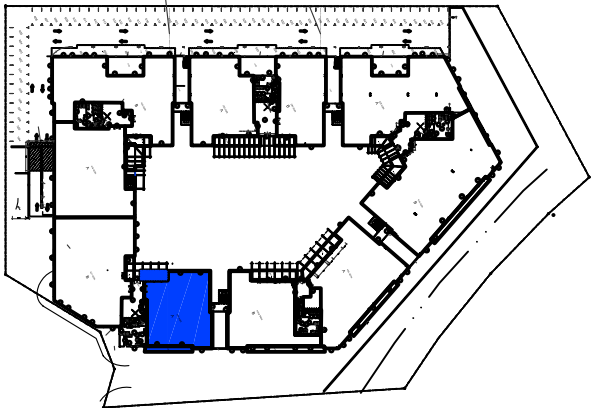

LOCALITY MAP
SCALE 1:2000

LEGEND / AREA SCHEDULE	
TOTAL SECTION AREA	335.00 m²
EXCLUSIVE USE	35.50 m²

Virtual Architect

Block A | Torino Court | 4 Crooked Lane | Hillcrest | 3610 | PB 2234 |
Evertton | 3625 | South Africa
Tel: +27 (0)31 765 1669 | Fax: +27 (0)31 765 8540 |
warren@virtualarchitect.co.za | www.virtualarchitect.co.za

PROJECT:	
PROPOSED NEW OFFICE PARK FOR SILVERTON 487 (PTY) LTD ON PORTION 7 AND 99 OF ERF 1 RIVERHORSE VALLEY ON 35/37 ISLAND CIRCLE	
DWG No:	Rev:
1st_05A	01
Date:	Scale:
07 JUNE 2009	1:200