




**SOUTH WEST ELEVATION**  
SCALE 1:100

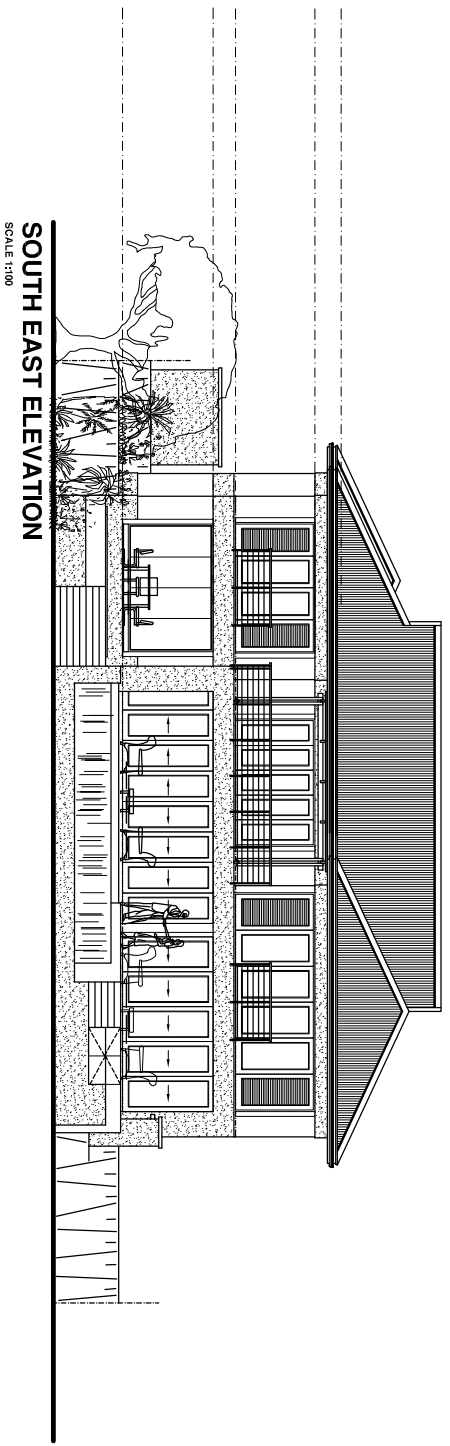

**SOUTH EAST ELEVATION**  
SCALE 1:100

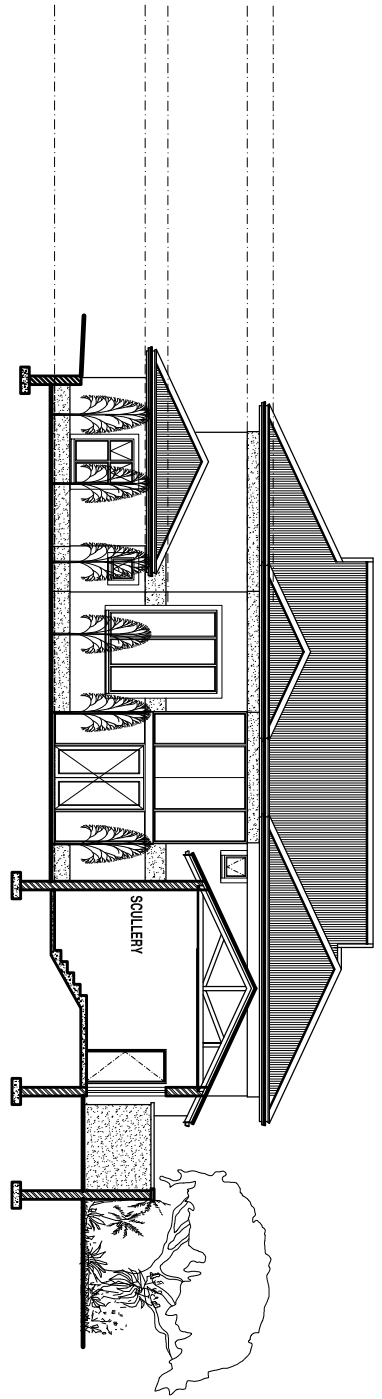

**NORTH WEST SECTIONAL ELEVATION**  
SCALE 1:100

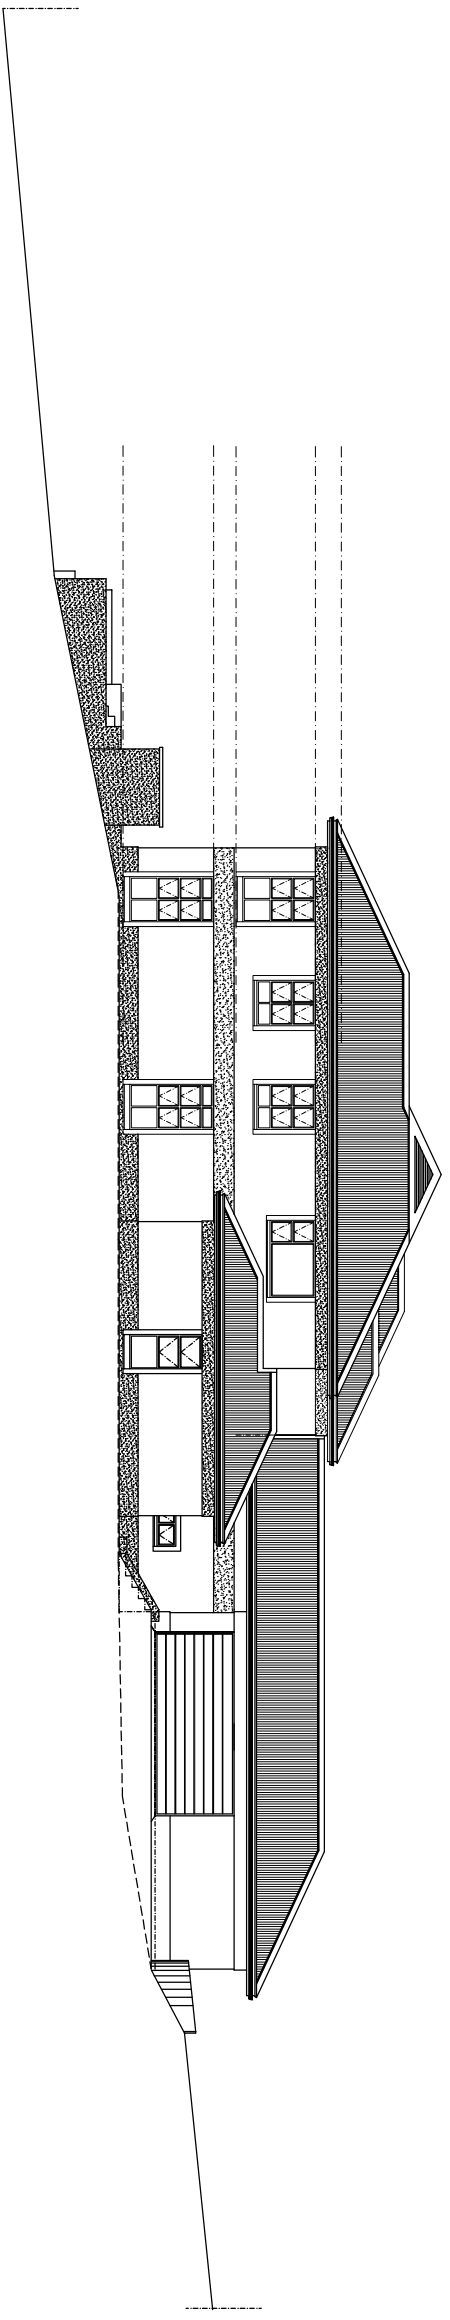

**NORTH EAST ELEVATION**  
SCALE 1:100

**MTUNZINI RIVER ESTATE - HOUSE FOREST**

T +27 031 366 4446  
F +27 031 366 4302  
www.sphereaesign.co.za  
office@sphereaesign.co.za  
P.O. BOX 1151 WESTVILLE 2050